

FOR LEASE

245 MarketPlace

245 S. WILMOT ROAD

TUCSON, ARIZONA 85710



www.cbre.us/tucson

CBRE

FOR LEASE

245 MarketPlace

Tucson, Arizona 85710



PROPERTY OVERVIEW

This newly built, $\pm 10,500$ SF retail development is located in the heart of the Park Place Mall regional trade area. It benefits from surrounding restaurants and retailers such as Macy's Sears, Total Wine and More, Dillard's, Forever 21, Applebee's, Red Lobster, Best Buy, Cost Plus World Market, Pier 1 Imports, Savers, LA Fitness, Texas Roadhouse, BevMo, Tuesday Morning, and Famous Footwear. Tucson's first Corner Bakery Cafe is now open directly north of the subject property. Kneaders Bakery & Cafe, Dick's Sporting Goods, Nordstrom Rack, and Raising Cane's recently opened at the intersection. Monument signage available. Property is restricted from restaurant uses.

Location: 245 S. Wilmot Road - Tucson, Arizona 85710
South of the southeast corner of Broadway and Wilmot Road.

Rentable SF: $\pm 2,797$ SF (max contiguous)
 $\pm 1,000$ SF minimum

Lease Rate: \$25/SF, NNN

NNNs: \$6.50/SF



CONTACT US

PETE VILLAESCUSA

First Vice President
+1 520 323 5112
peter.villaescusa@cbre.com

JESSE PERON

Senior Associate
+1 520 323 5130
jesse.peron@cbre.com




FOR LEASE

245 MarketPlace

Tucson, Arizona 85710



SITE PLAN

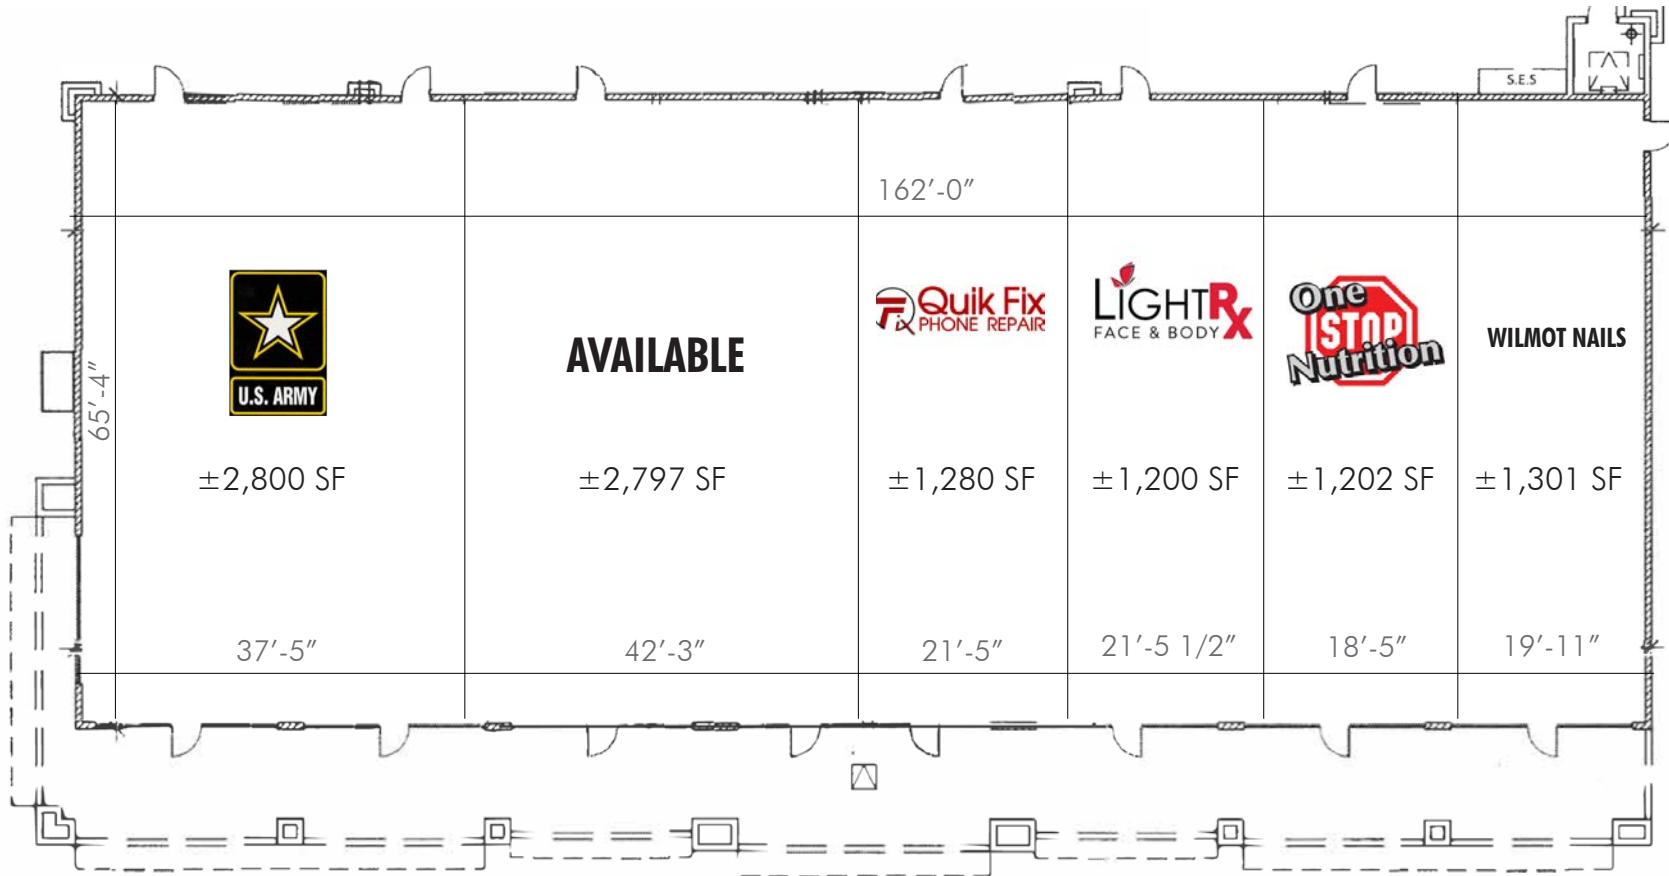

↑ N SITE PLAN NOT TO SCALE

© 2018 CBRE, Inc. All rights reserved. This information has been obtained from sources believed reliable, but has not been verified for accuracy or completeness. You should conduct a careful, independent investigation of the property and verify all information. Any reliance on this information is solely at your own risk. CBRE and the CBRE logo are service marks of CBRE, Inc. All other marks displayed on this document are the property of their respective owners. Photos herein are the property of their respective owners. Use of these images without the express written consent of the owner is prohibited.

FOR LEASE

245 MarketPlace

Tucson, Arizona 85710



AMENITIES MAP



© 2018 CBRE, Inc. All rights reserved. This information has been obtained from sources believed reliable, but has not been verified for accuracy or completeness. You should conduct a careful, independent investigation of the property and verify all information. Any reliance on this information is solely at your own risk. CBRE and the CBRE logo are service marks of CBRE, Inc. All other marks displayed on this document are the property of their respective owners. Photos herein are the property of their respective owners. Use of these images without the express written consent of the owner is prohibited.

FOR LEASE

245 MarketPlace

Tucson, Arizona 85710



DEMOGRAPHICS **COMPREHENSIVE**

Demographics

	1 Mile	3 Mile	5 Mile
Population	12,286	126,446	256,990
Average Household Income	\$60,097	\$54,062	\$61,563

Source: Eseri, October 2018

Traffic Count (vpd)

E. Broadway Blvd.	52,258
S. Wilmot Road	41,780

Source: Kalibrate, October 2018



CONTACT US

PETE VILLAESCUSA

First Vice President
+1 520 323 5112
peter.villaescusa@cbre.com

JESSE PERON

Senior Associate
+1 520 323 5130
jesse.peron@cbre.com



www.cbre.us/tucson